


2 2<sup>nd</sup> FLOOR PLAN  
SCALE: 1/4" = 1'-0"

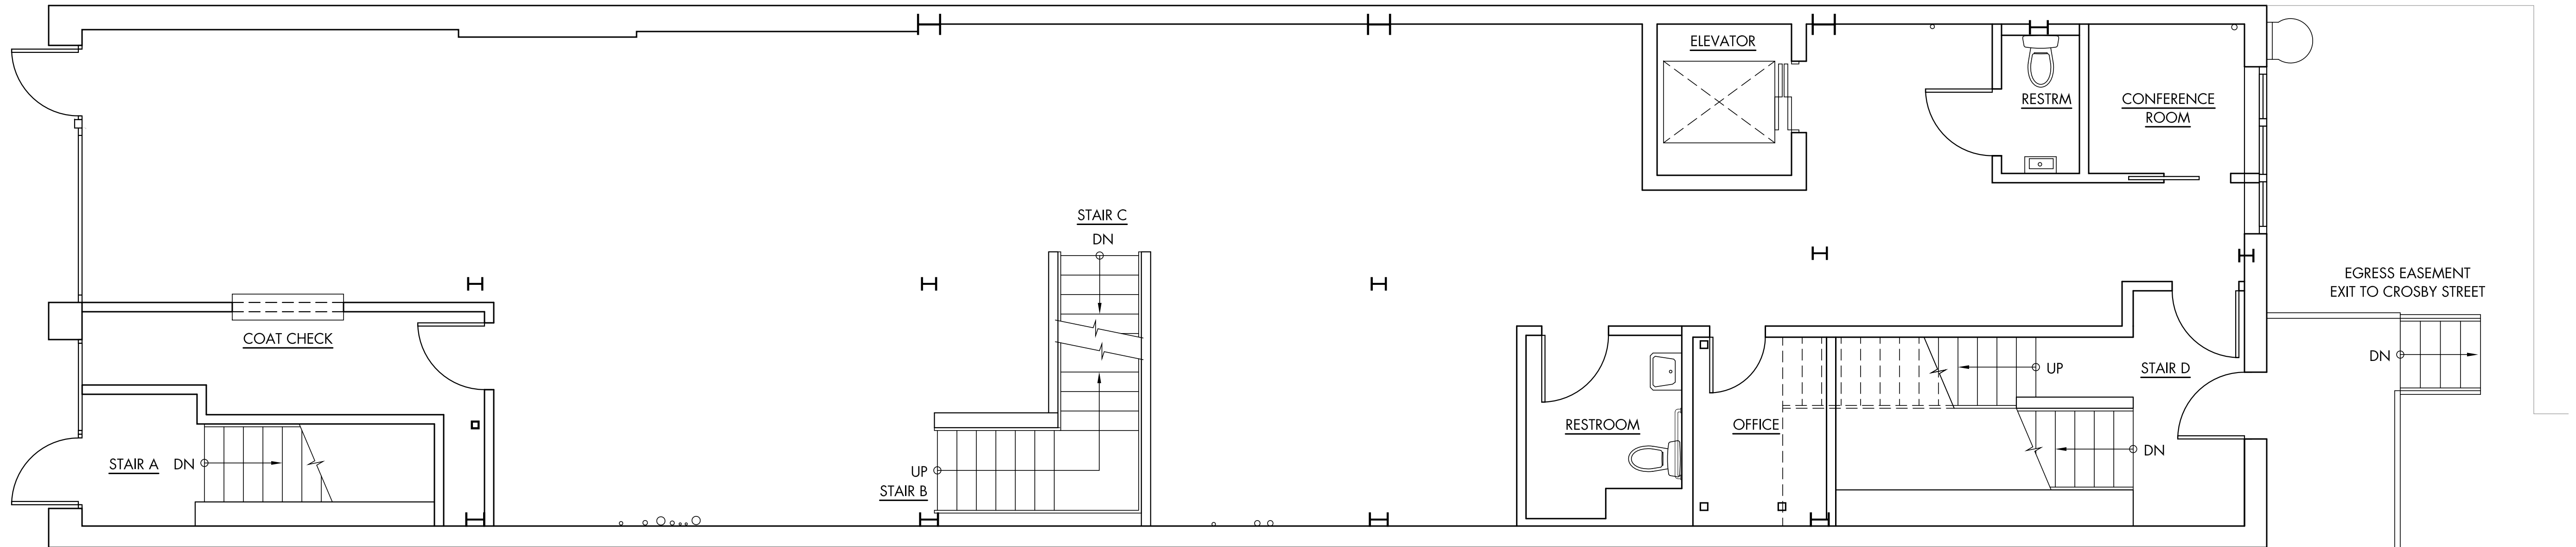

1 1<sup>st</sup> FLOOR PLAN  
SCALE: 1/4" = 1'-0"